


# MISSISSIPPI SCHOOL NUTRITION ASSOCIATION

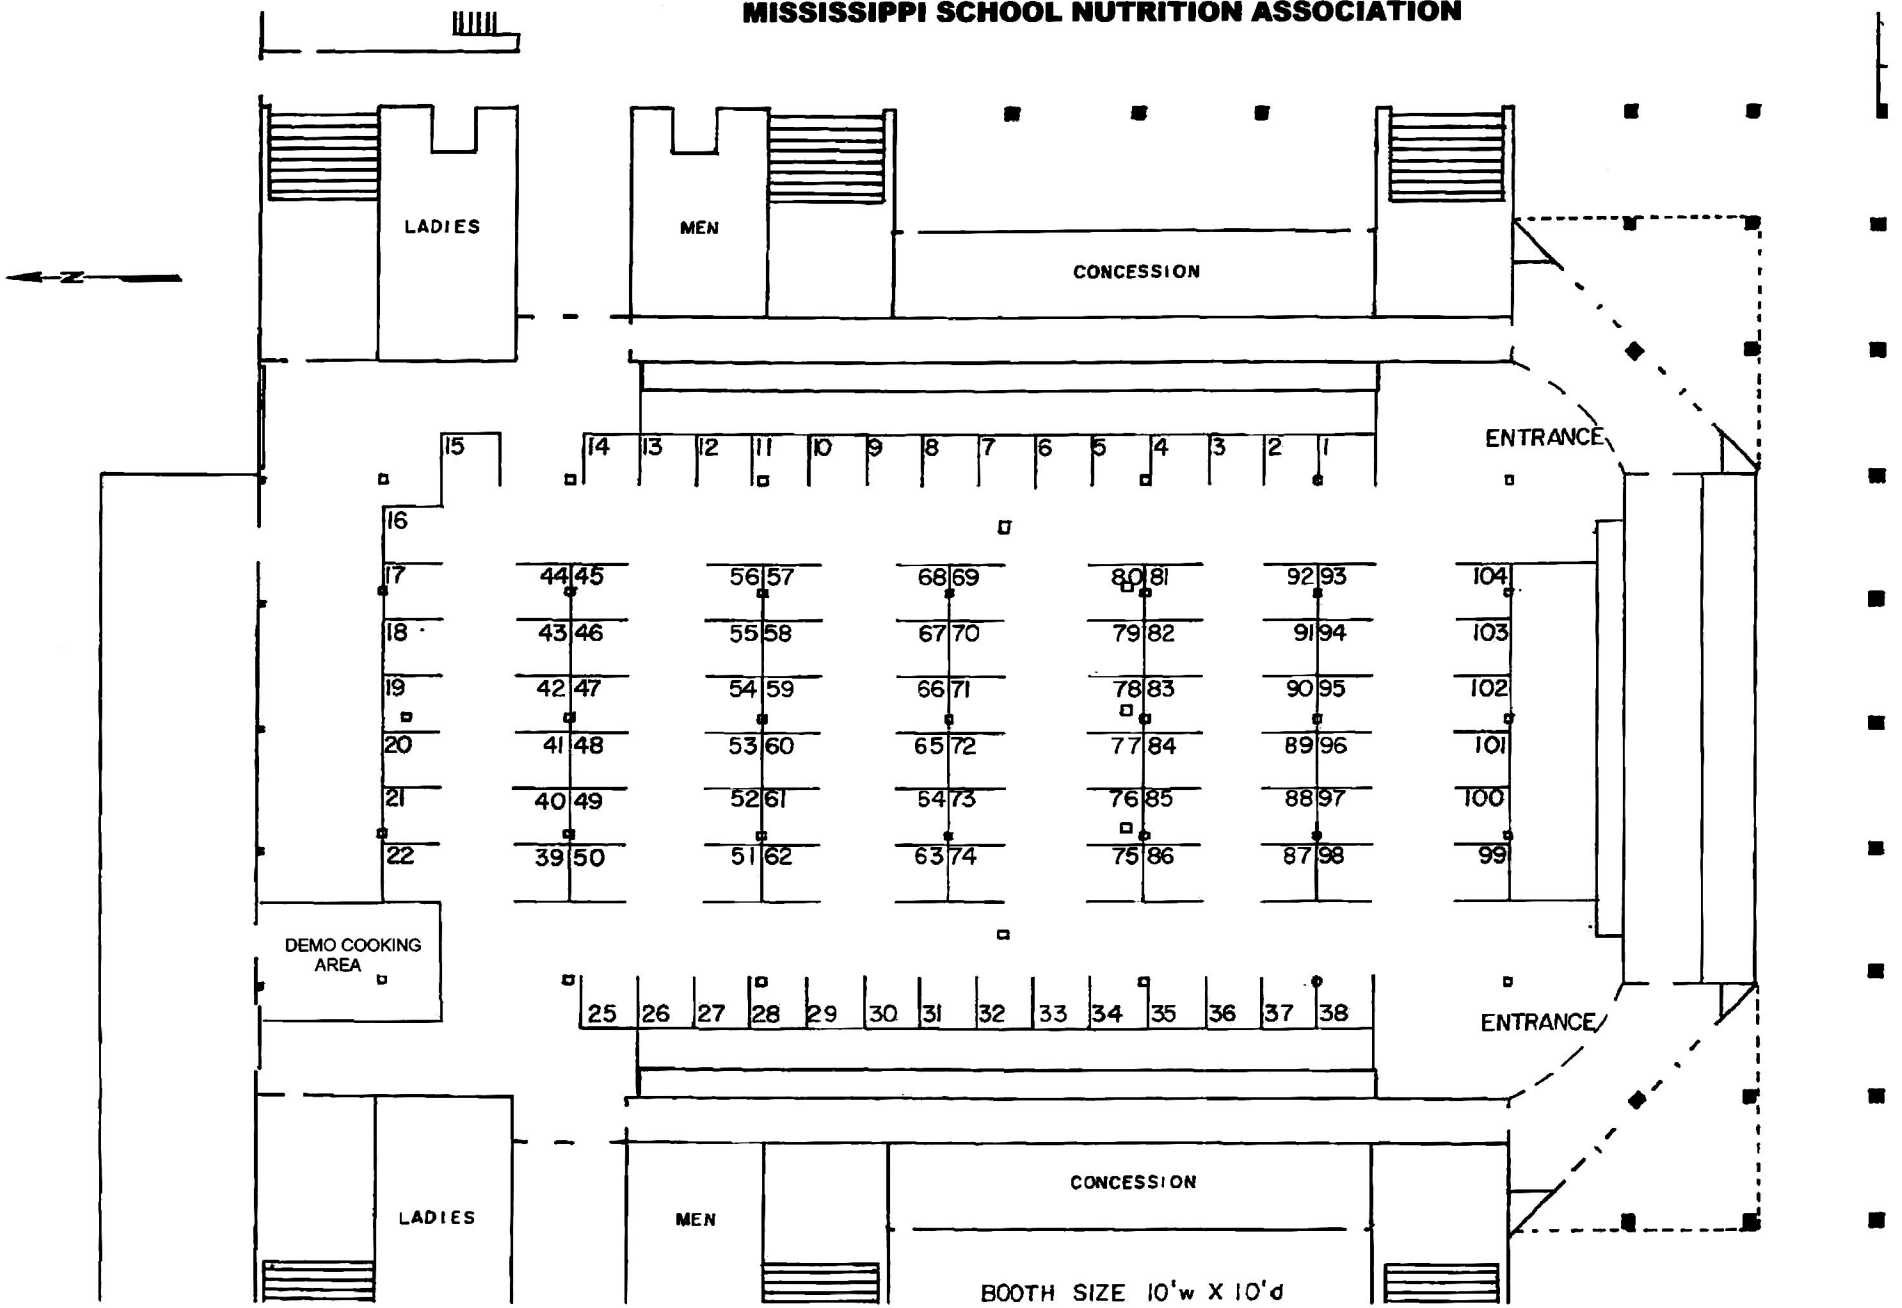

LADIES

MEN

CONCESSION

ENTRANCE

DEMO COOKING AREA

LADIES

MEN

CONCESSION

ENTRANCE

BOOTH SIZE 10'w X 10'd

15

14

13

12

11

10

9

8

7

6

5

4

3

2

1

16

17

18

19

20

21

22

44

45

56

57

68

69

80

81

92

93

104

43

46

55

58

67

70

79

82

91

94

103

42

47

54

59

66

71

78

83

90

95

102

41

48

53

60

65

72

77

84

89

96

101

40

49

52

61

64

73

76

85

88

97

100

39

50

51

62

63

74

75

86

87

98

99

25

26

27

28

29

30

31

32

33

34

35

36

37

38

ENTRANCE